
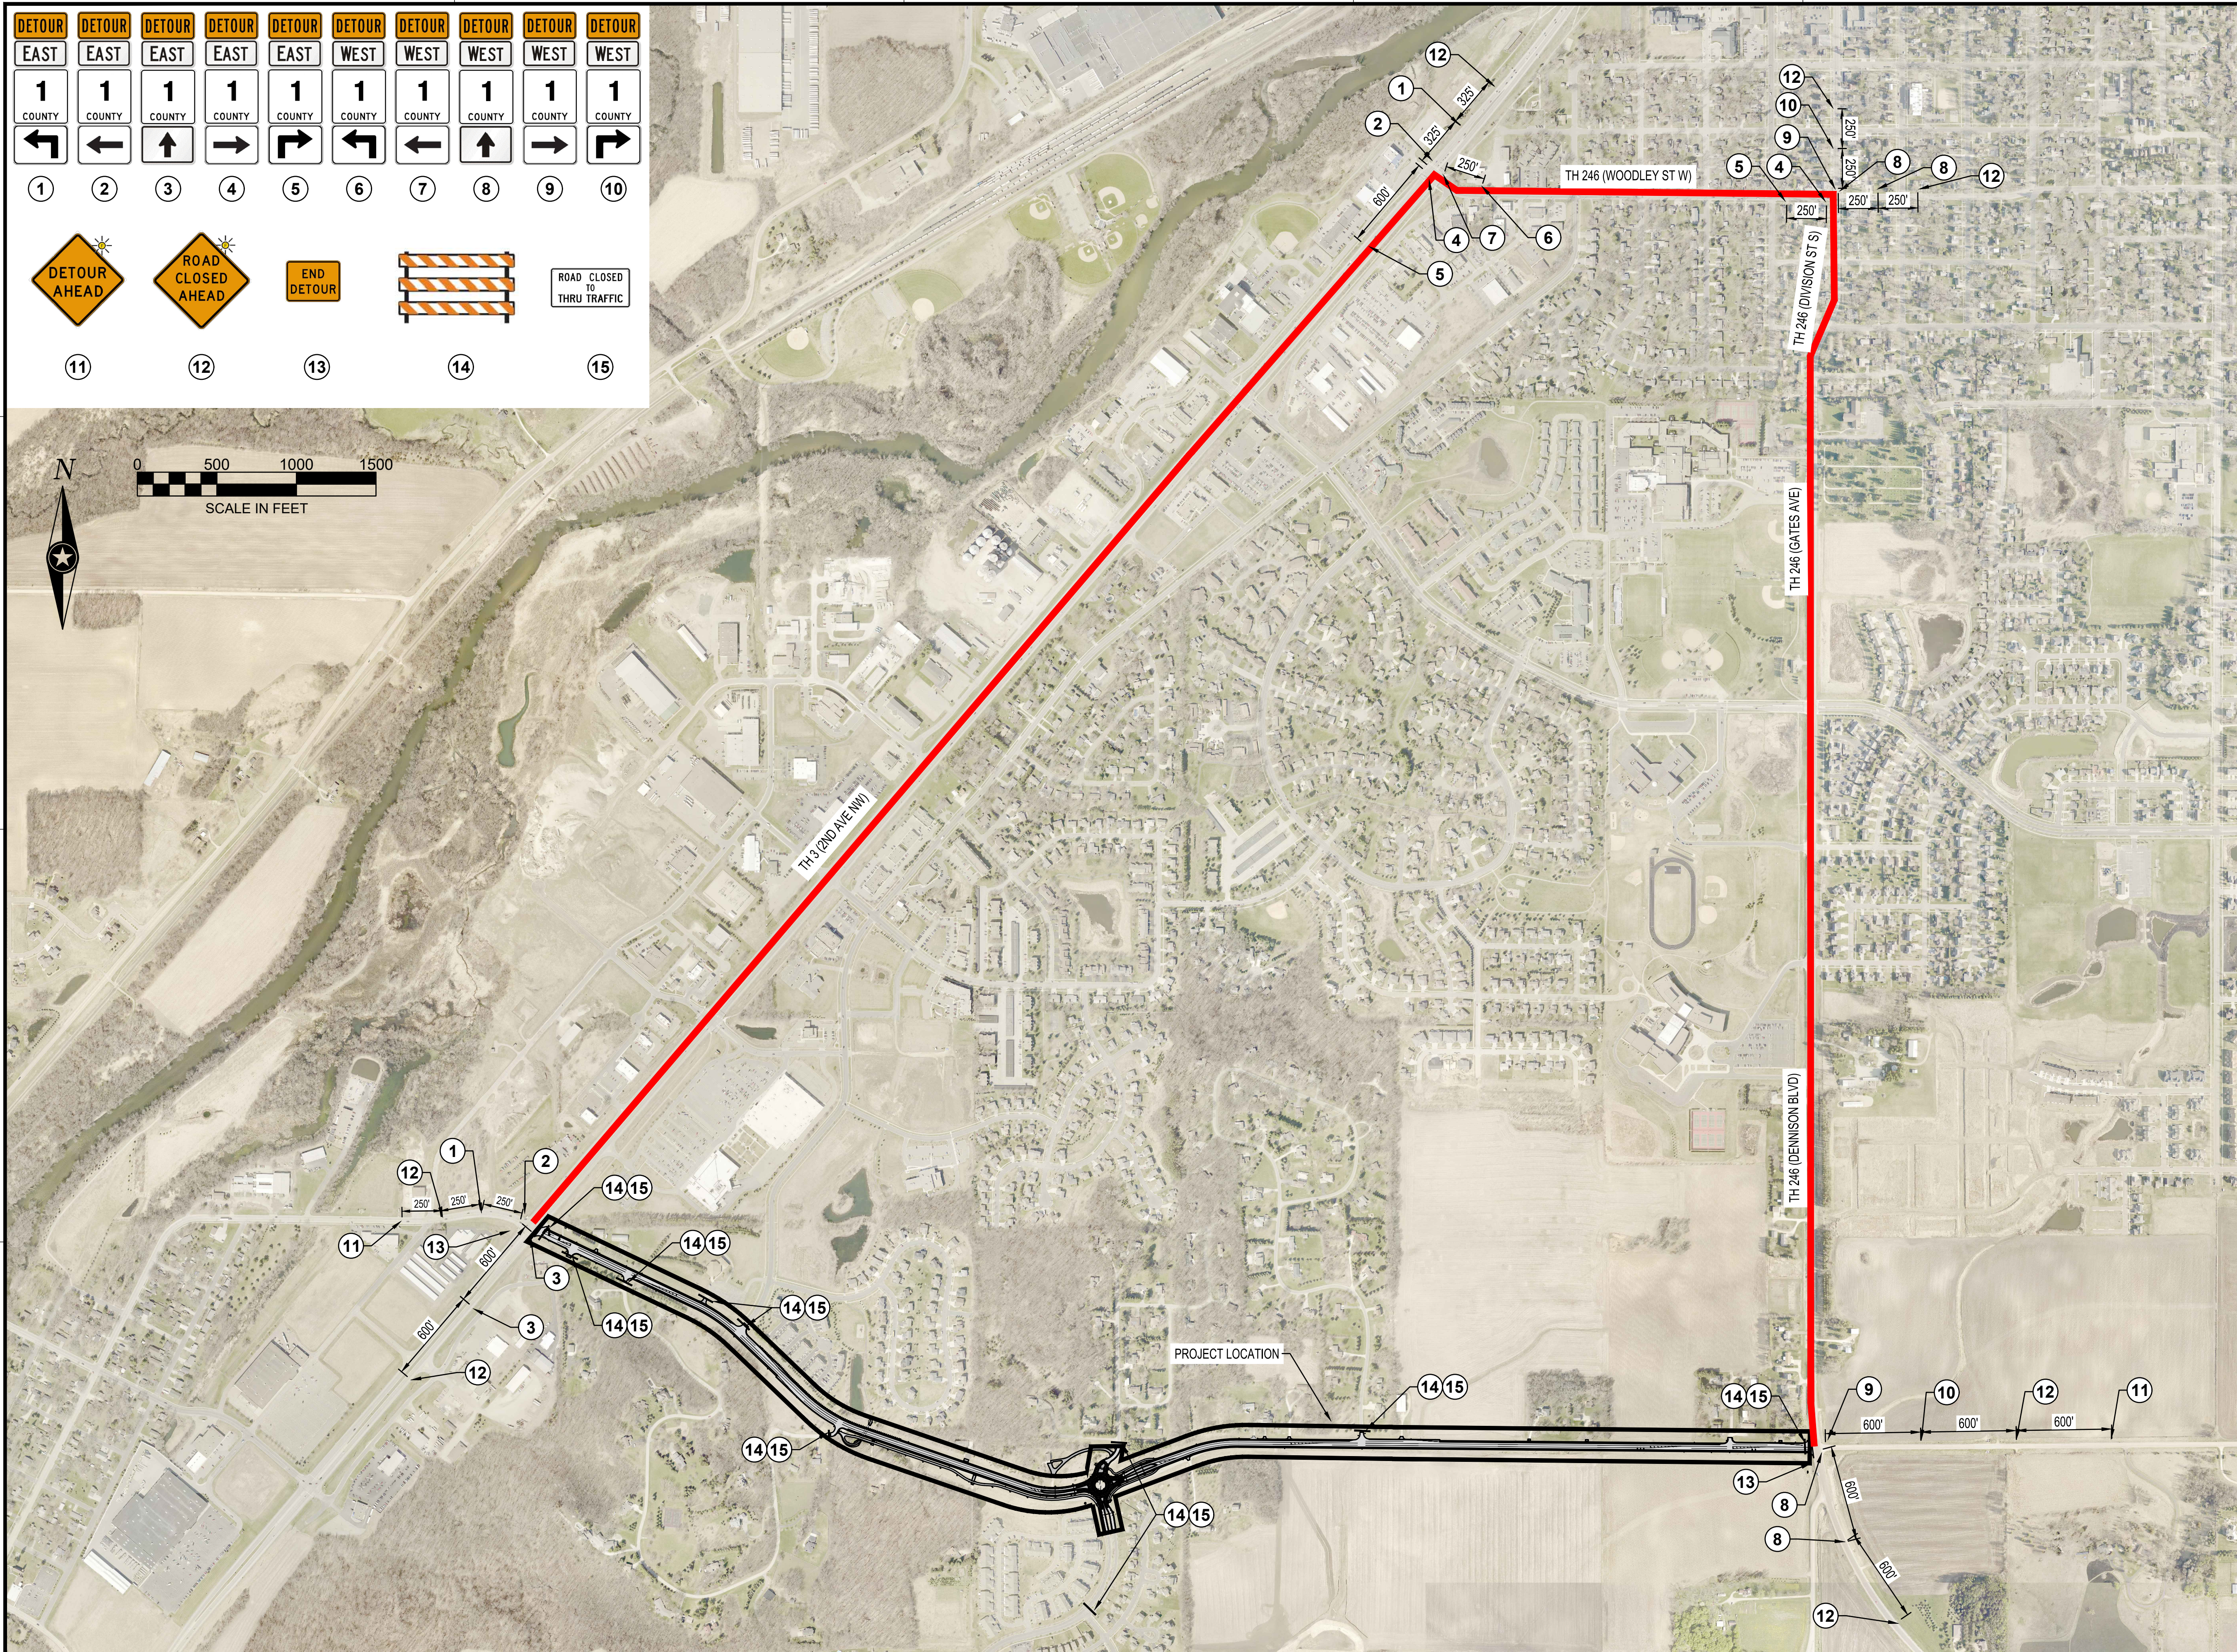


DETOUR	DETOUR	DETOUR	DETOUR	DETOUR	DETOUR	DETOUR	DETOUR	DETOUR	DETOUR
EAST	EAST	EAST	EAST	EAST	WEST	WEST	WEST	WEST	WEST
1	1	1	1	1	1	1	1	1	1
COUNTY	COUNTY	COUNTY	COUNTY	COUNTY	COUNTY	COUNTY	COUNTY	COUNTY	COUNTY
←	←	↑	→	↗	↖	←	↑	→	↗
①	②	③	④	⑤	⑥	⑦	⑧	⑨	⑩

11	12	13	14
			15

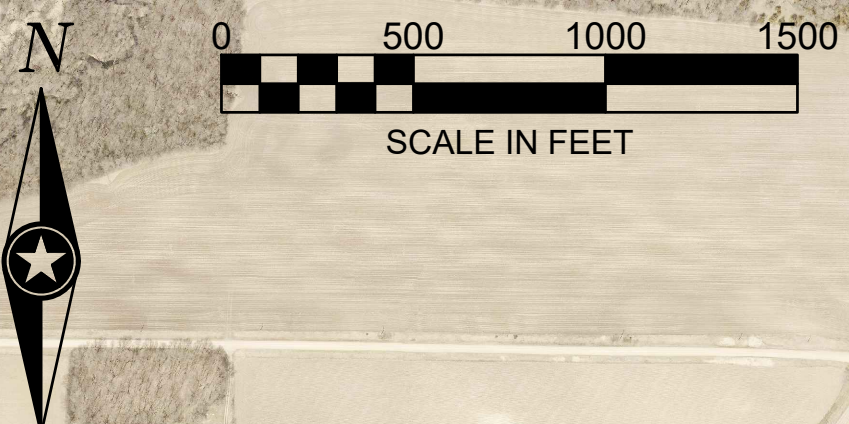

**NOTE:**  
THE CLARITY OF THESE PLANS DEPEND UPON COLOR COPIES. IF THIS TEXT DOES NOT APPEAR IN COLOR, THIS IS NOT AN ORIGINAL PLAN SET AND MAY RESULT IN MISINTERPRETATION.

I HEREBY CERTIFY THAT THIS PLAN, SPECIFICATION, OR REPORT WAS PREPARED BY ME OR UNDER MY DIRECT SUPERVISION AND THAT I AM A DULY LICENSED PROFESSIONAL ENGINEER UNDER THE LAWS OF THE STATE OF MINNESOTA.

**MATHEW THIBERT**  
*MatheW Thibert*  
DATE 11/30/17 LIC. NO. 51719

I HEREBY CERTIFY THAT THIS PLAN, SPECIFICATION, OR REPORT WAS PREPARED BY ME OR UNDER MY DIRECT SUPERVISION AND THAT I AM A DULY LICENSED PROFESSIONAL ENGINEER UNDER THE LAWS OF THE STATE OF MINNESOTA.

DATE \_\_\_\_\_ LIC. NO. \_\_\_\_\_

THIS DOCUMENT IS THE PROPERTY OF I & S GROUP, INC. AND MAY NOT BE USED, COPIED OR DUPLICATED WITHOUT PRIOR WRITTEN CONSENT.

PROJECT

**RICE COUNTY**  
**CSAH 1**  
**RECONSTRUCTION**

RICE COUNTY MINNESOTA

REVISION SCHEDULE		
DATE	DESCRIPTION	BY

PROJECT NO.	15-18528
CAD FILE NAME	18528-TTCP
DRAWN BY	TTK
DESIGNED BY	MAT
REVIEWED BY	ATB
ORIGINAL ISSUE DATE	11/30/17
CLIENT PROJECT NO.	SAP 066-601-020

TITLE

**DETOUR PLAN**