


Save: 7/2/2018 12:22 PM sgeraghy Plot: 7/2/2018 12:22 PM P:\K\N\N\143657\5-final-dsgn\5-1-drawings\10-Civil\cad\dwg\exhibit\Revised Typical Section Alternatives\6.15.18\NF143657TY.dwg

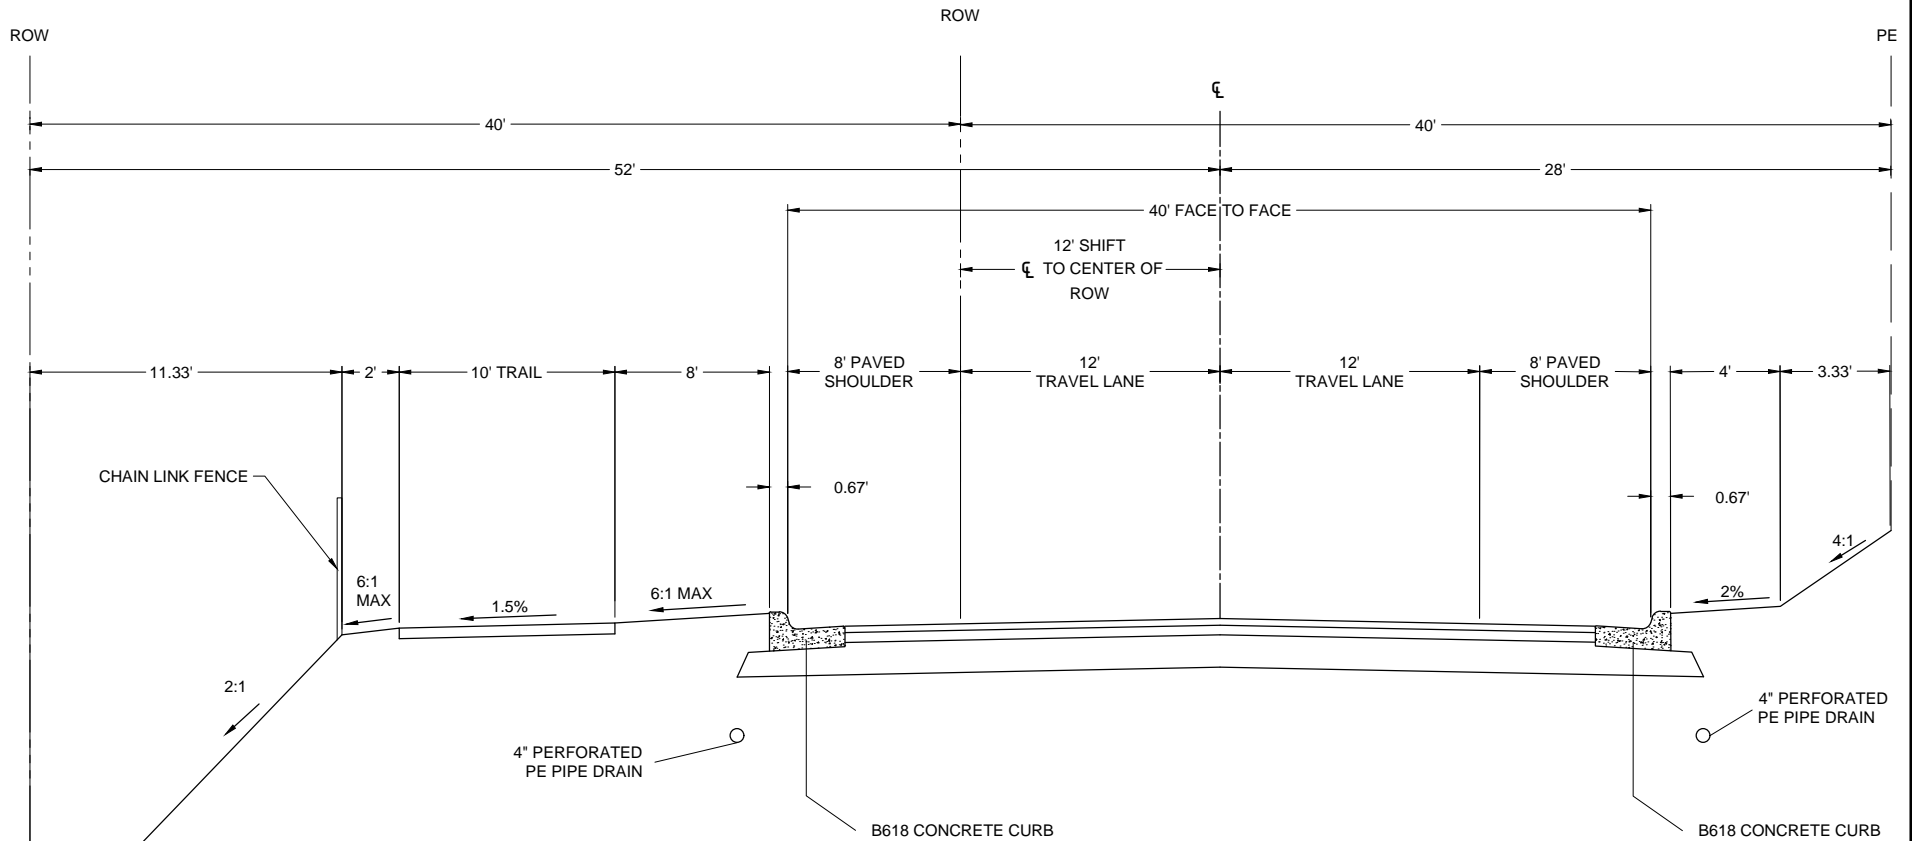

NOTES:

- OPTION GENERATED TO ELIMINATE RETAINING WALLS AND MINIMIZE GRADING ON WEST SIDE
- 100% WALL REDUCTION
- 100% CURB AND GUTTER INCREASE
- CENTERLINE PROFILE UNCHANGED FROM CURRENT DESIGN
- UNIT PRICES BASED ON 7TH AND DIVISION AVERAGE BID PRICES OR MNDOT AVERAGE BID PRICES

ESTIMATED CONSTRUCTION COST:



PHONE: 952.912.2600
10901 RED CIRCLE DRIVE,
SUITE 300
MINNETONKA, MN 55343
www.sehinc.com


FILE NO.

DATE:
7/10/18


**SPRING CREEK ROAD
TYPICAL SECTIONS - OPTION A
FULL URBAN WITH CENTERLINE SHIFTED 12'**

Save: 7/2/2018 12:22 PM sgeraghy Plot: 7/2/2018 12:23 PM P:\KONN\143657\5-final-dsgn\5-1-drawings\10-Civil\cad\dwg\exhibit\Revised Typical Section Alternatives\6.15.18\NF143657TY.dwg

△ 15' MIN. CLEAR ZONE PER MNDOT

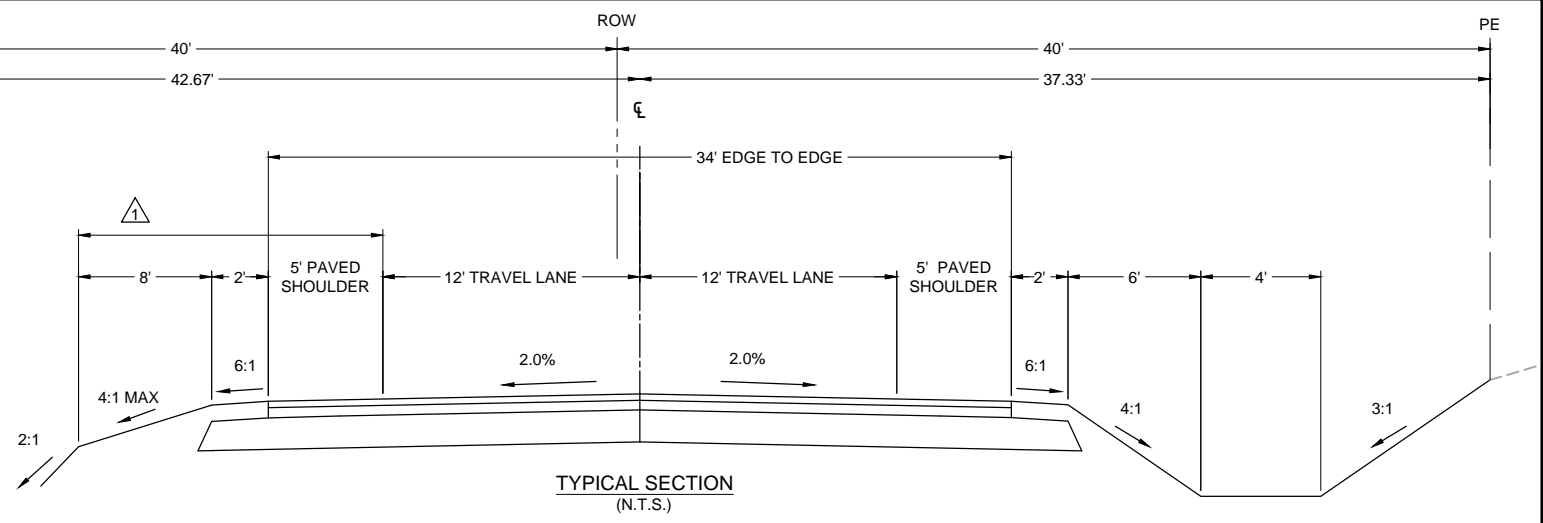

JEFFERSON PARKWAY TO JUST NORTH OF HURON COURT

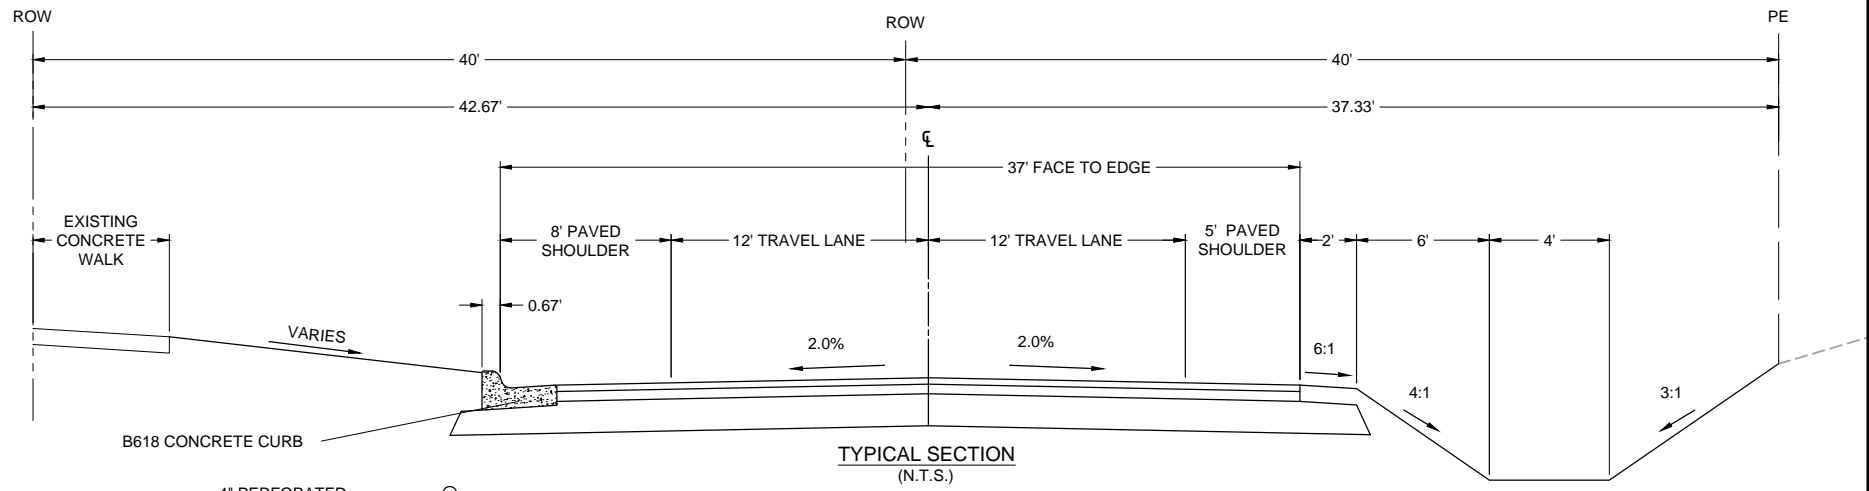

SUPERIOR DRIVE TO JEFFERSON PARKWAY

- NOTES:**
- 100% RETAINING WALL AND CHAIN LINK FENCE REDUCTION
 - PROPOSED WATER MAIN AND SANITARY SEWER UNCHANGED
 - CENTERLINE PROFILE UNCHANGED FROM CURRENT DESIGN
 - UNIT PRICES BASED ON 7TH AND DIVISION BID PRICES OR MNDOT AVERAGE BID PRICES

ESTIMATED CONSTRUCTION COST:



PHONE: 952.912.2600
10901 RED CIRCLE DRIVE,
SUITE 300
MINNETONKA, MN 55343
www.sehinc.com

FILE NO.
DATE: 7/10/18

**SPRING CREEK ROAD
TYPICAL SECTIONS - OPTION B
FULL RURAL NORTH AND HALF URBAN SOUTH
OF JEFFERSON PARKWAY**